



FIRST FLOOR PANEL LOCATIONS

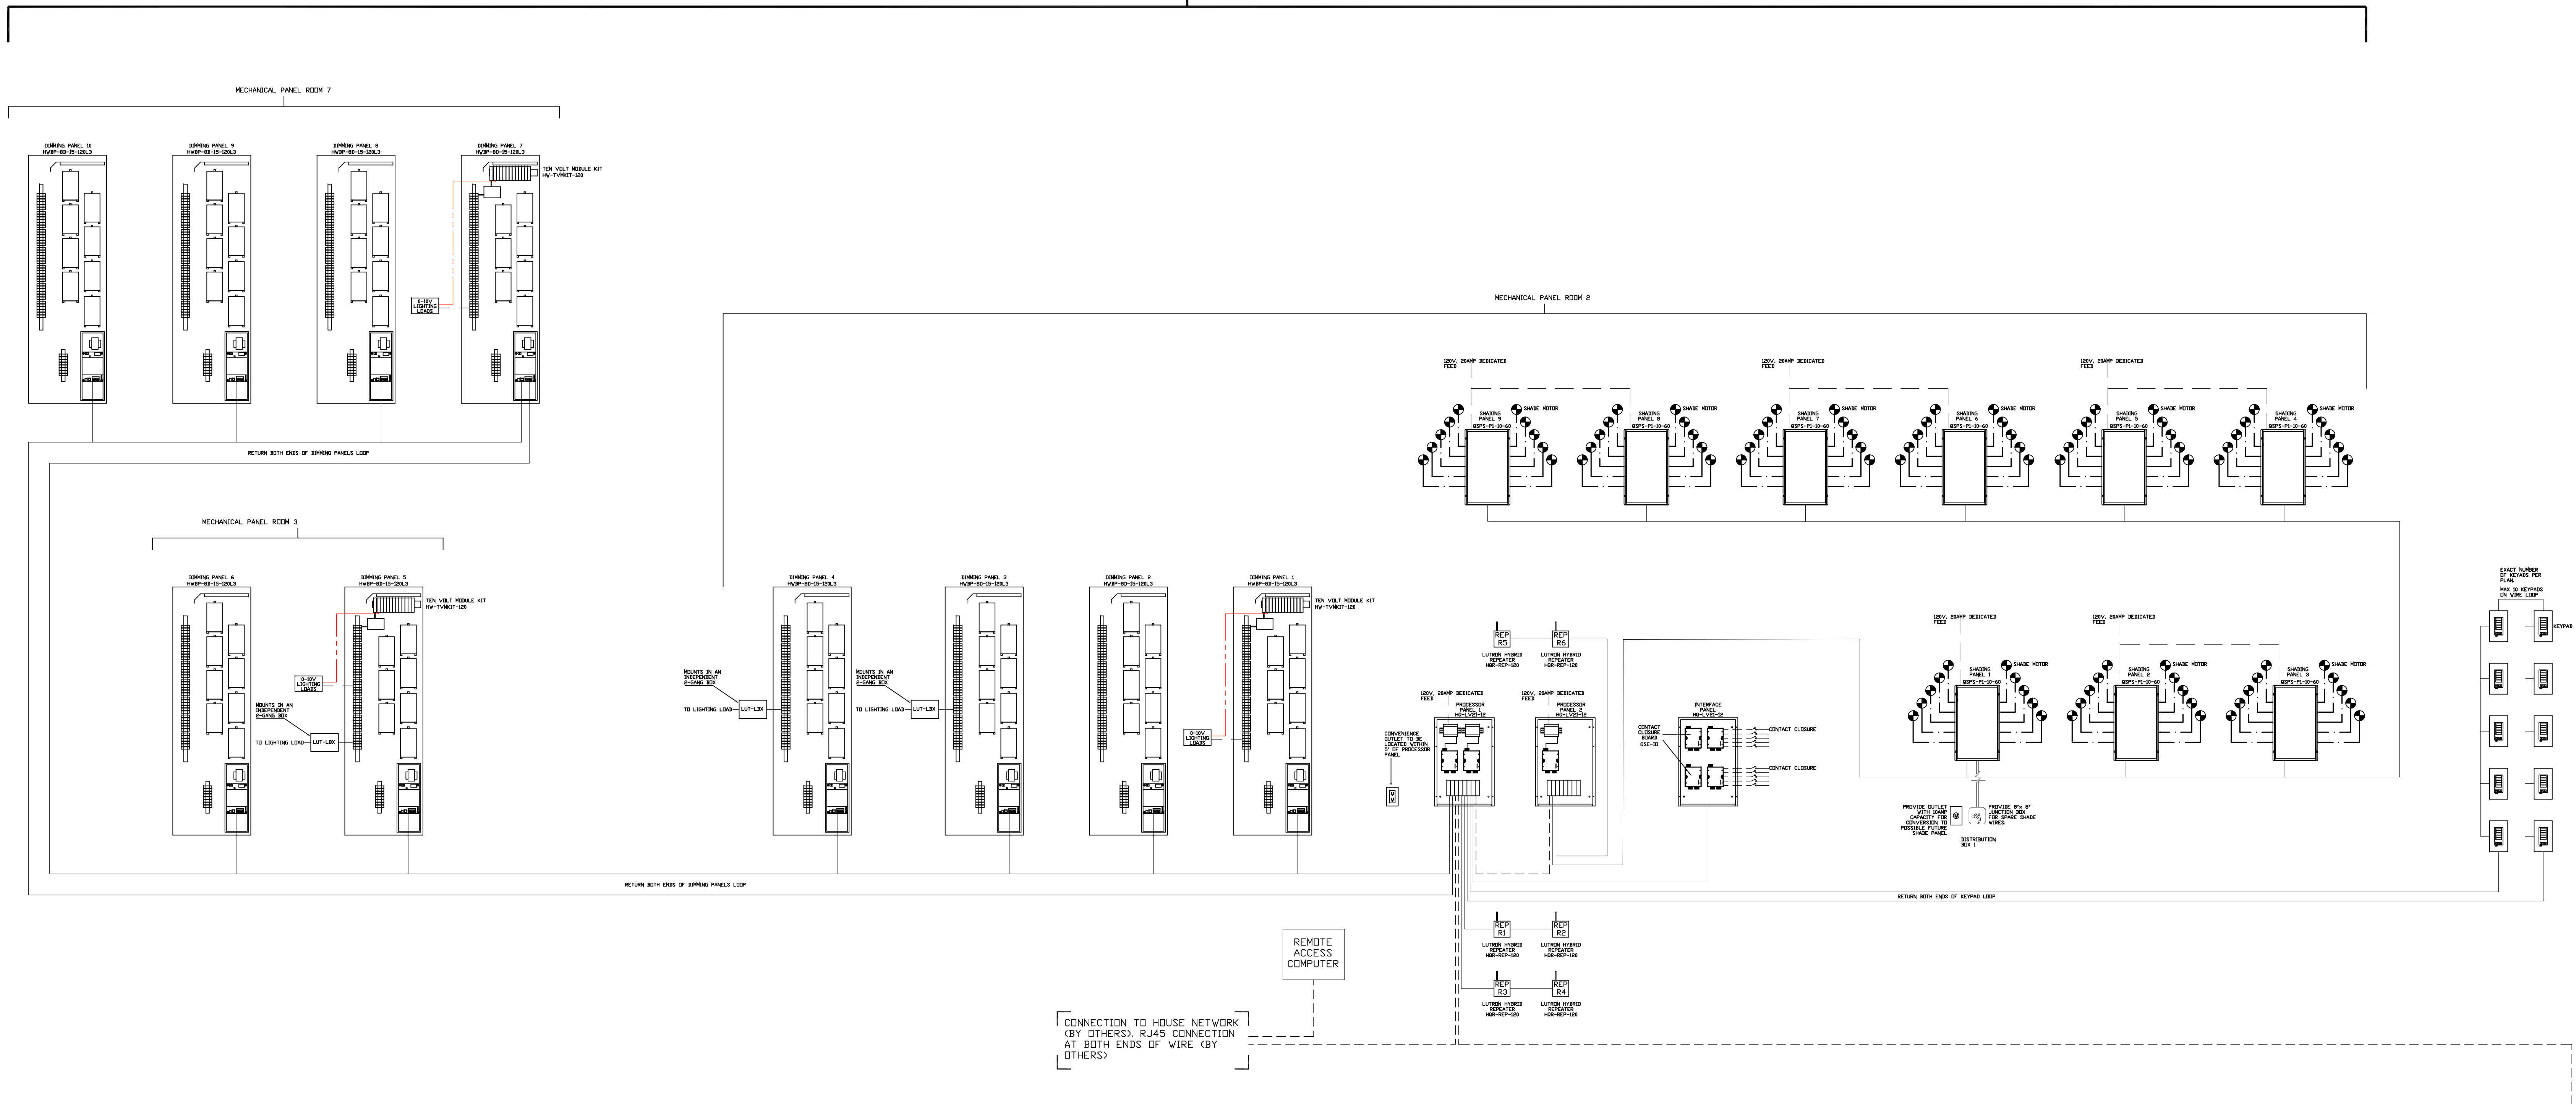

SECOND FLOOR PANEL LOCATIONS

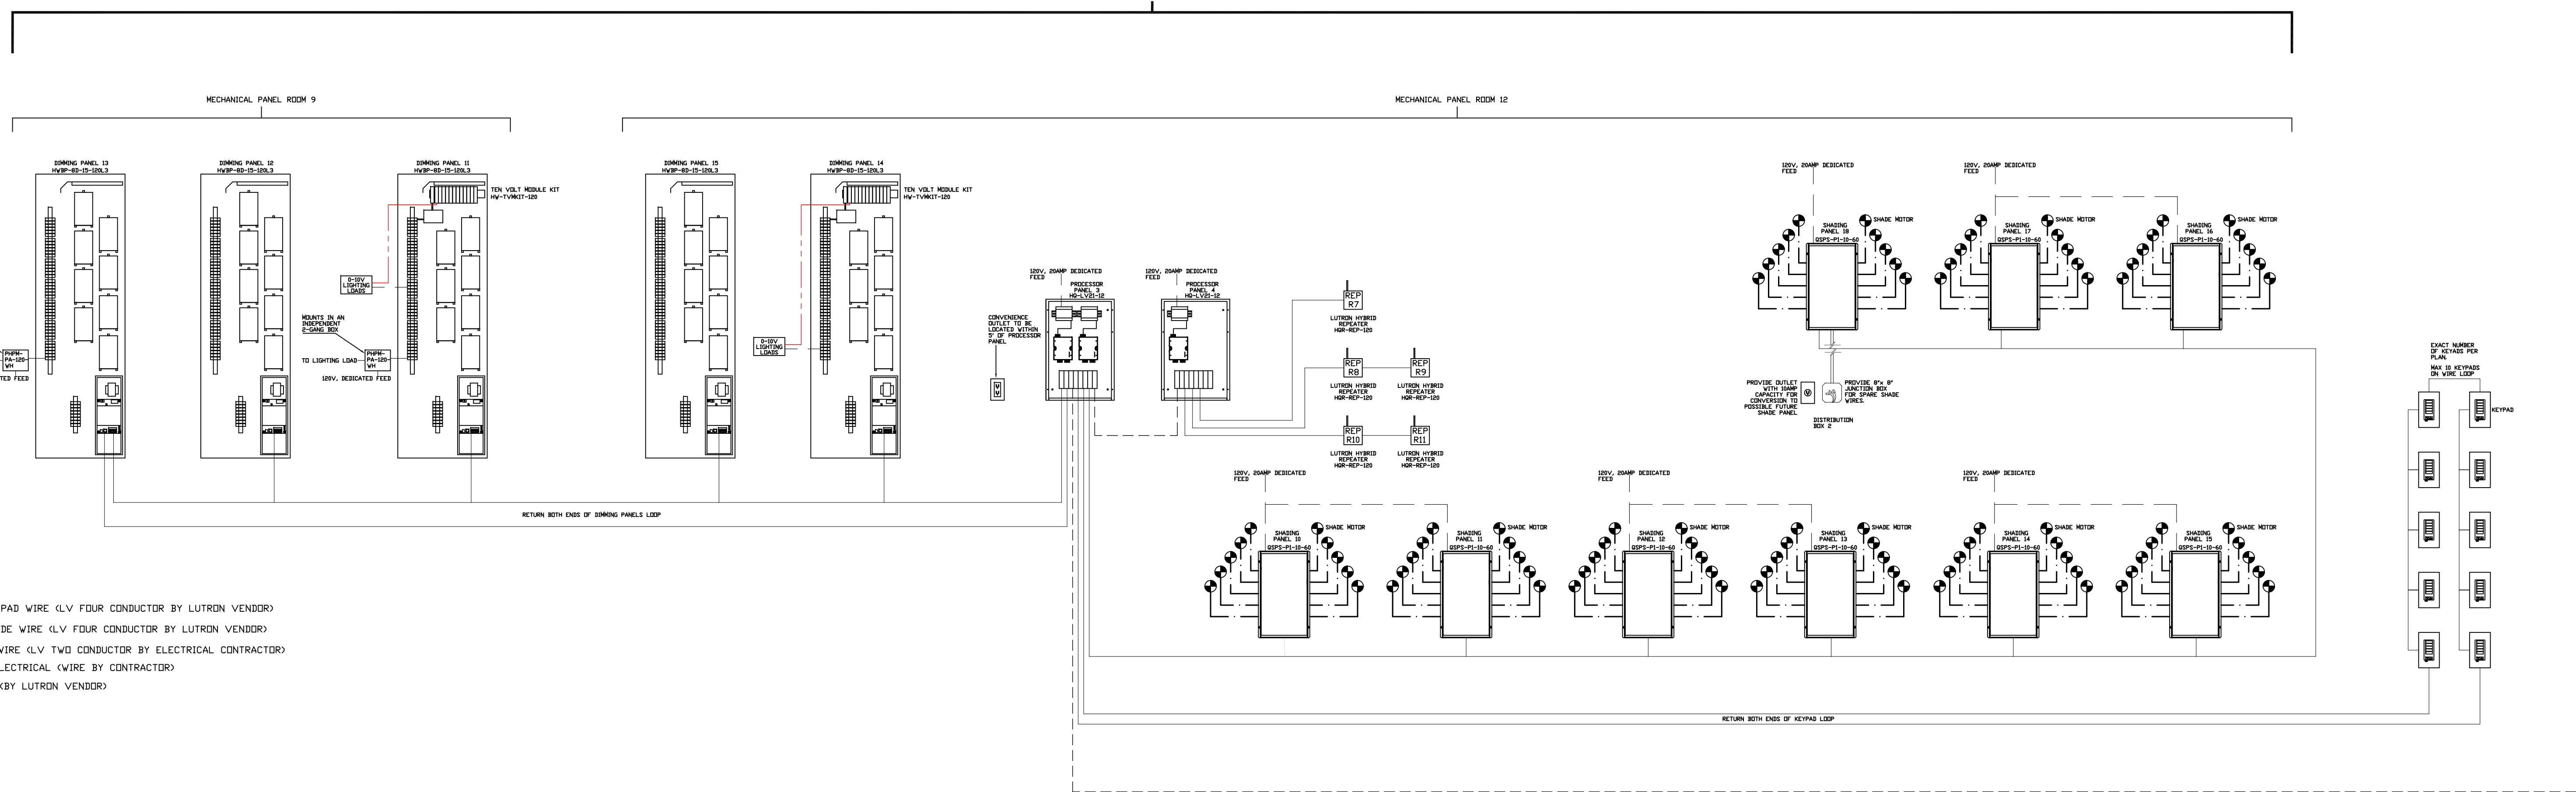

- - - - - 0-10V KEYPAD WIRE (4V FOUR CONDUCTOR BY LUTRON VENDOR)
- - - - - 0-10V SHADE WIRE (4V FOUR CONDUCTOR BY LUTRON VENDOR)
- - - - - 0-10V WIRE (4V TWO CONDUCTOR BY ELECTRICAL CONTRACTOR)
- - - - - 120V ELECTRICAL (WIRE BY CONTRACTOR)
- - - - - CAT6 (BY LUTRON VENDOR)

THIS DRAWING REPRESENTS DESIGN CONCEPTS AND CONSTRUCTION SUGGESTIONS ONLY. THE DESIGNER IS UNQUALIFIED TO DETERMINE THE ELECTRICAL OR STRUCTURAL APPROPRIATENESS OF THIS DESIGN AND WILL NOT ASSUME ANY RESPONSIBILITY FOR IMPROPER ENGINEERING, CONSTRUCTION, OR USE. ALL MATERIALS AND CONSTRUCTION MUST MEET THE MOST STRINGENT LOCAL SAFETY CODES.

SMITH RESIDENCE



1680 MICHIGAN AVENUE, SUITE 735, MIAMI BEACH, FL 33139
ph 305-397-8052 fax 786-216-7405

REVISIONS:
1-1-18

DRAWING TITLE:
RL-02

SHEET NO.

PLATE 2
OF 7